






PLAN VIEW (ALTERNATE 1)

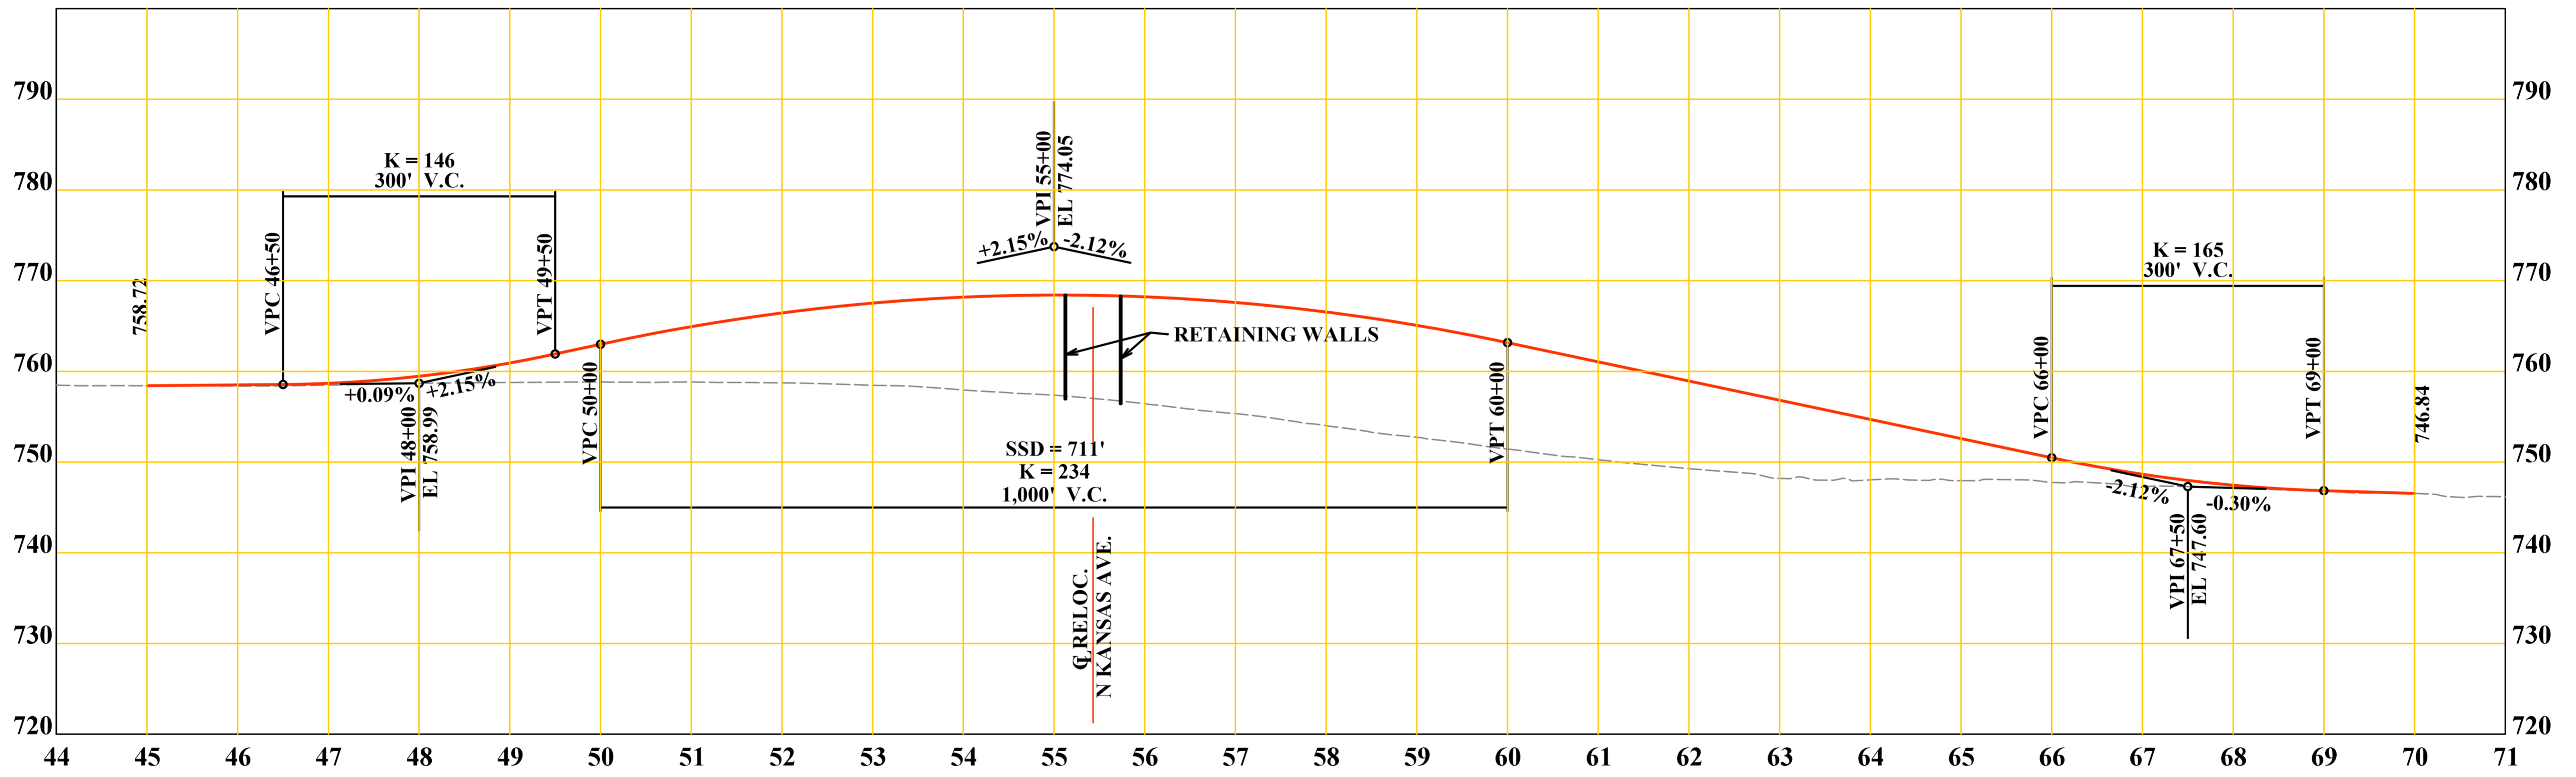

FRONT STREET (ALTERNATE 1)

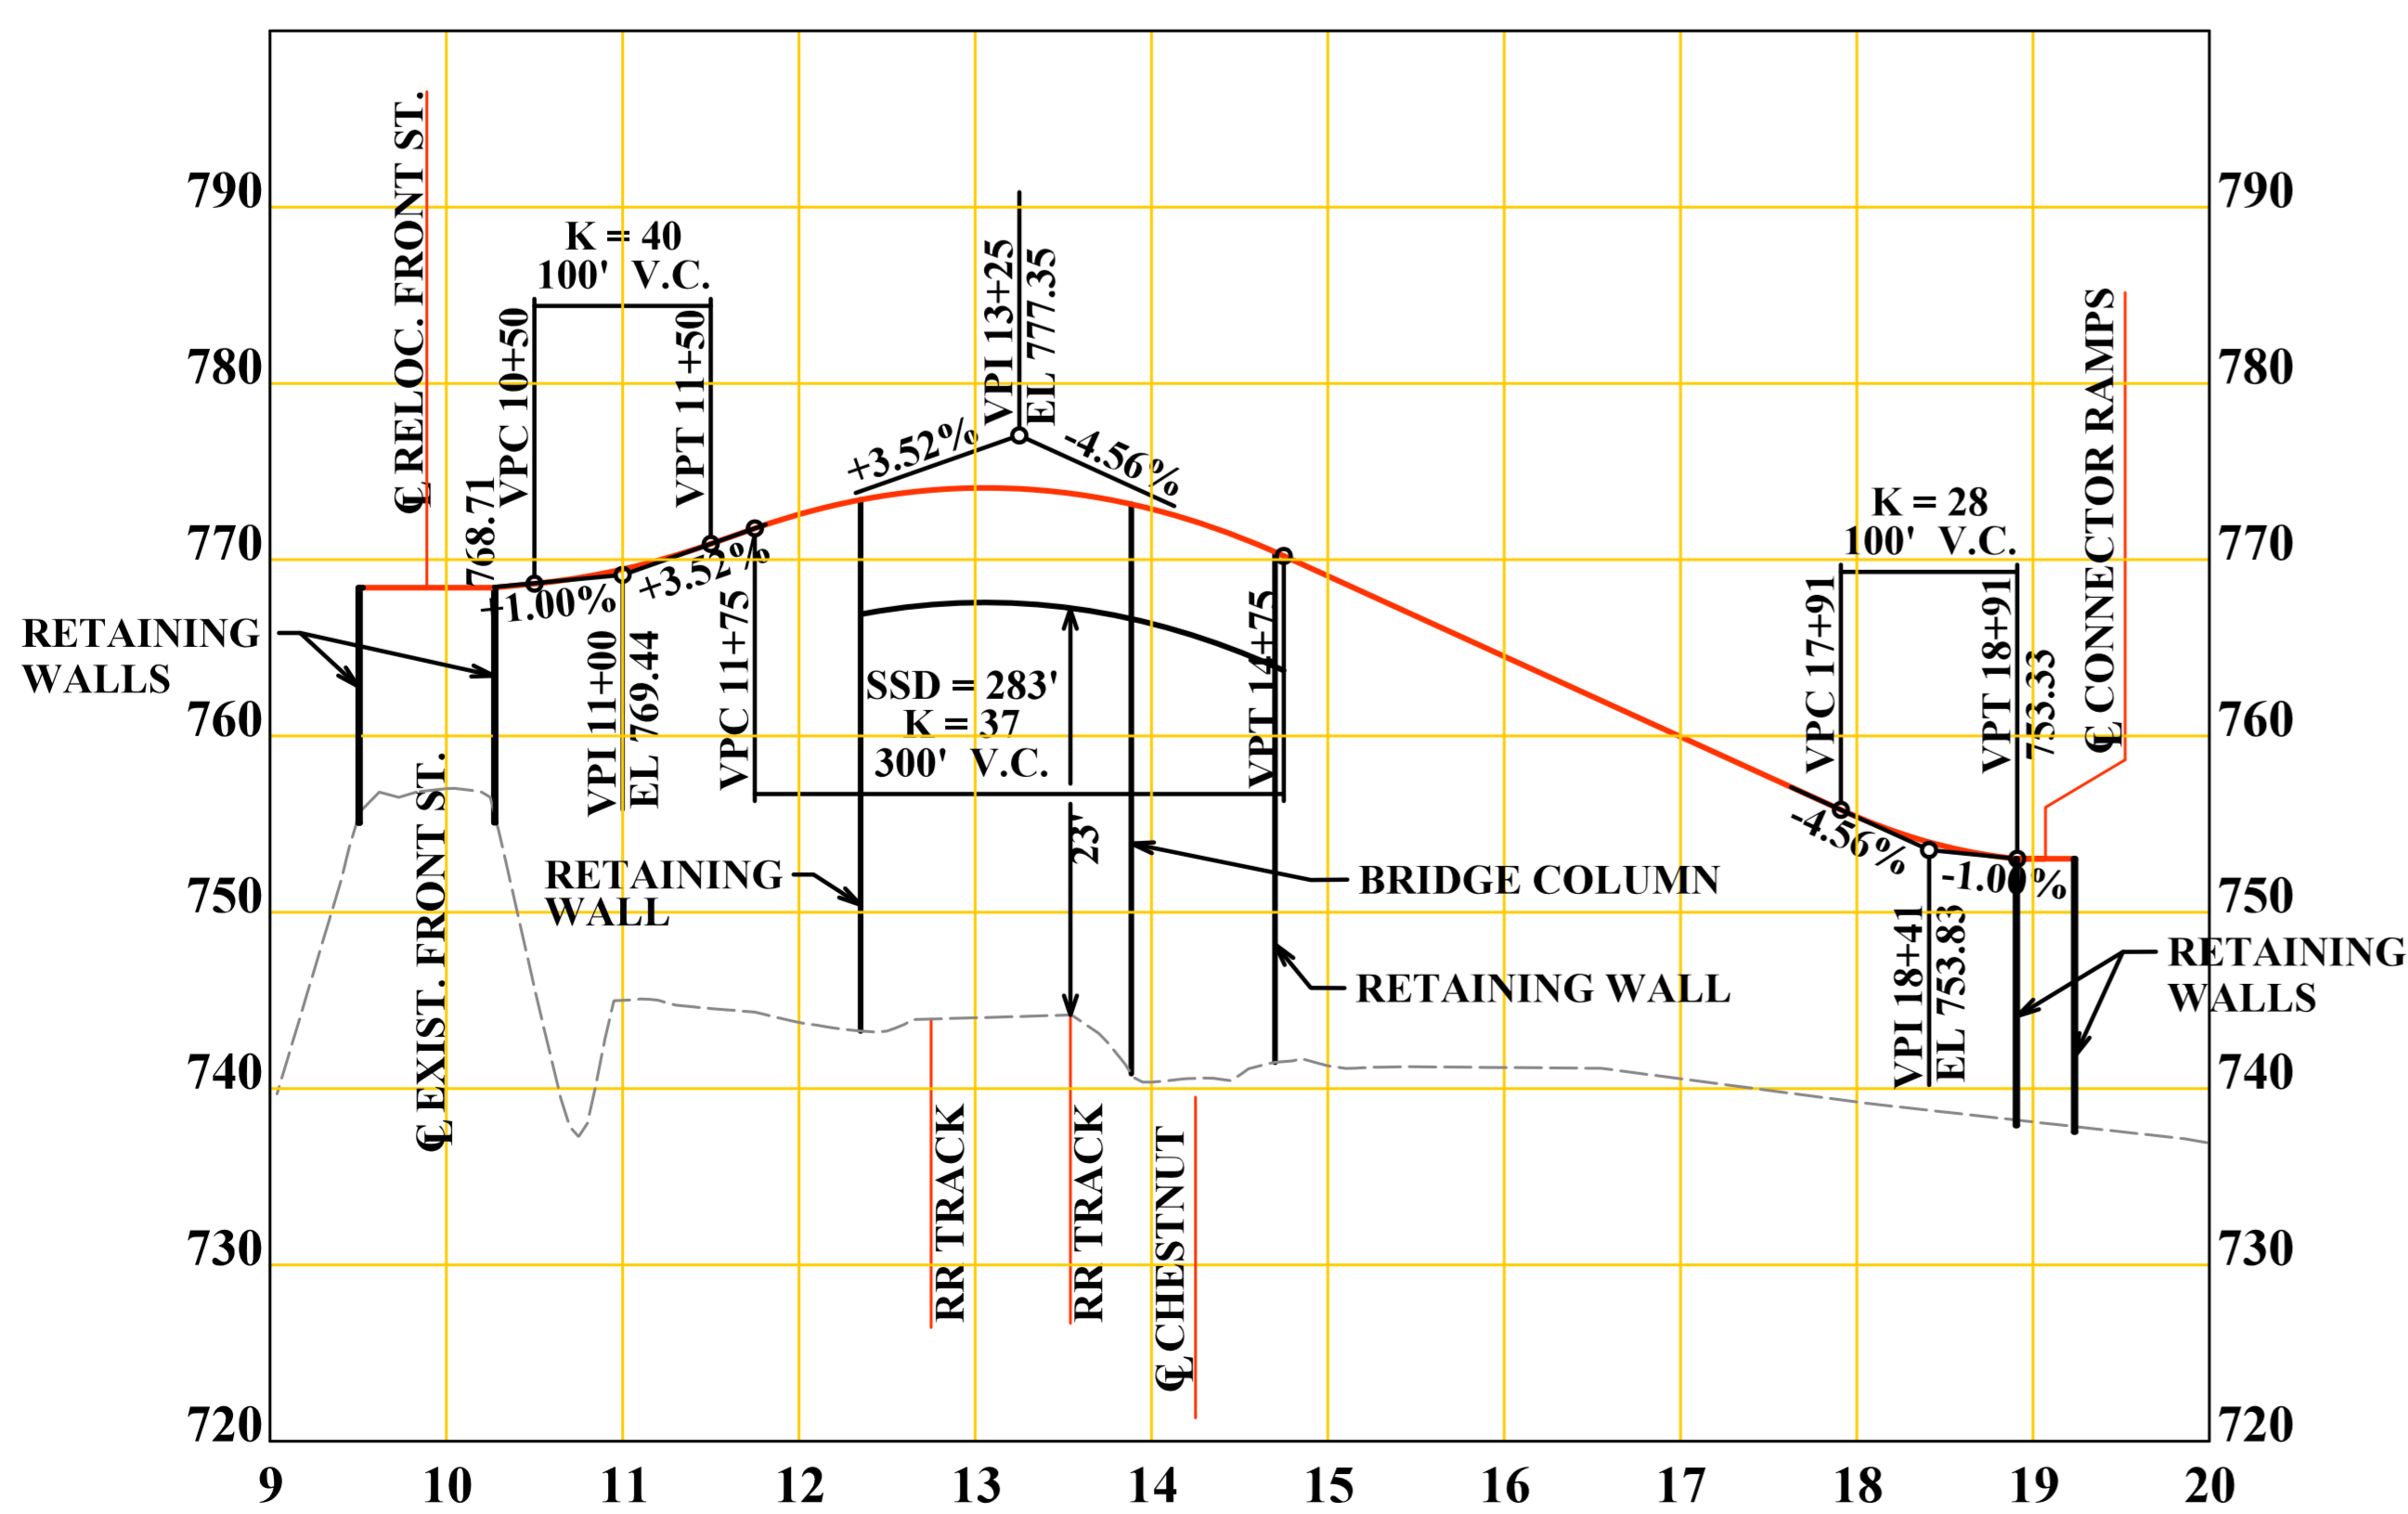

KANSAS AVENUE (ALTERNATE 1)

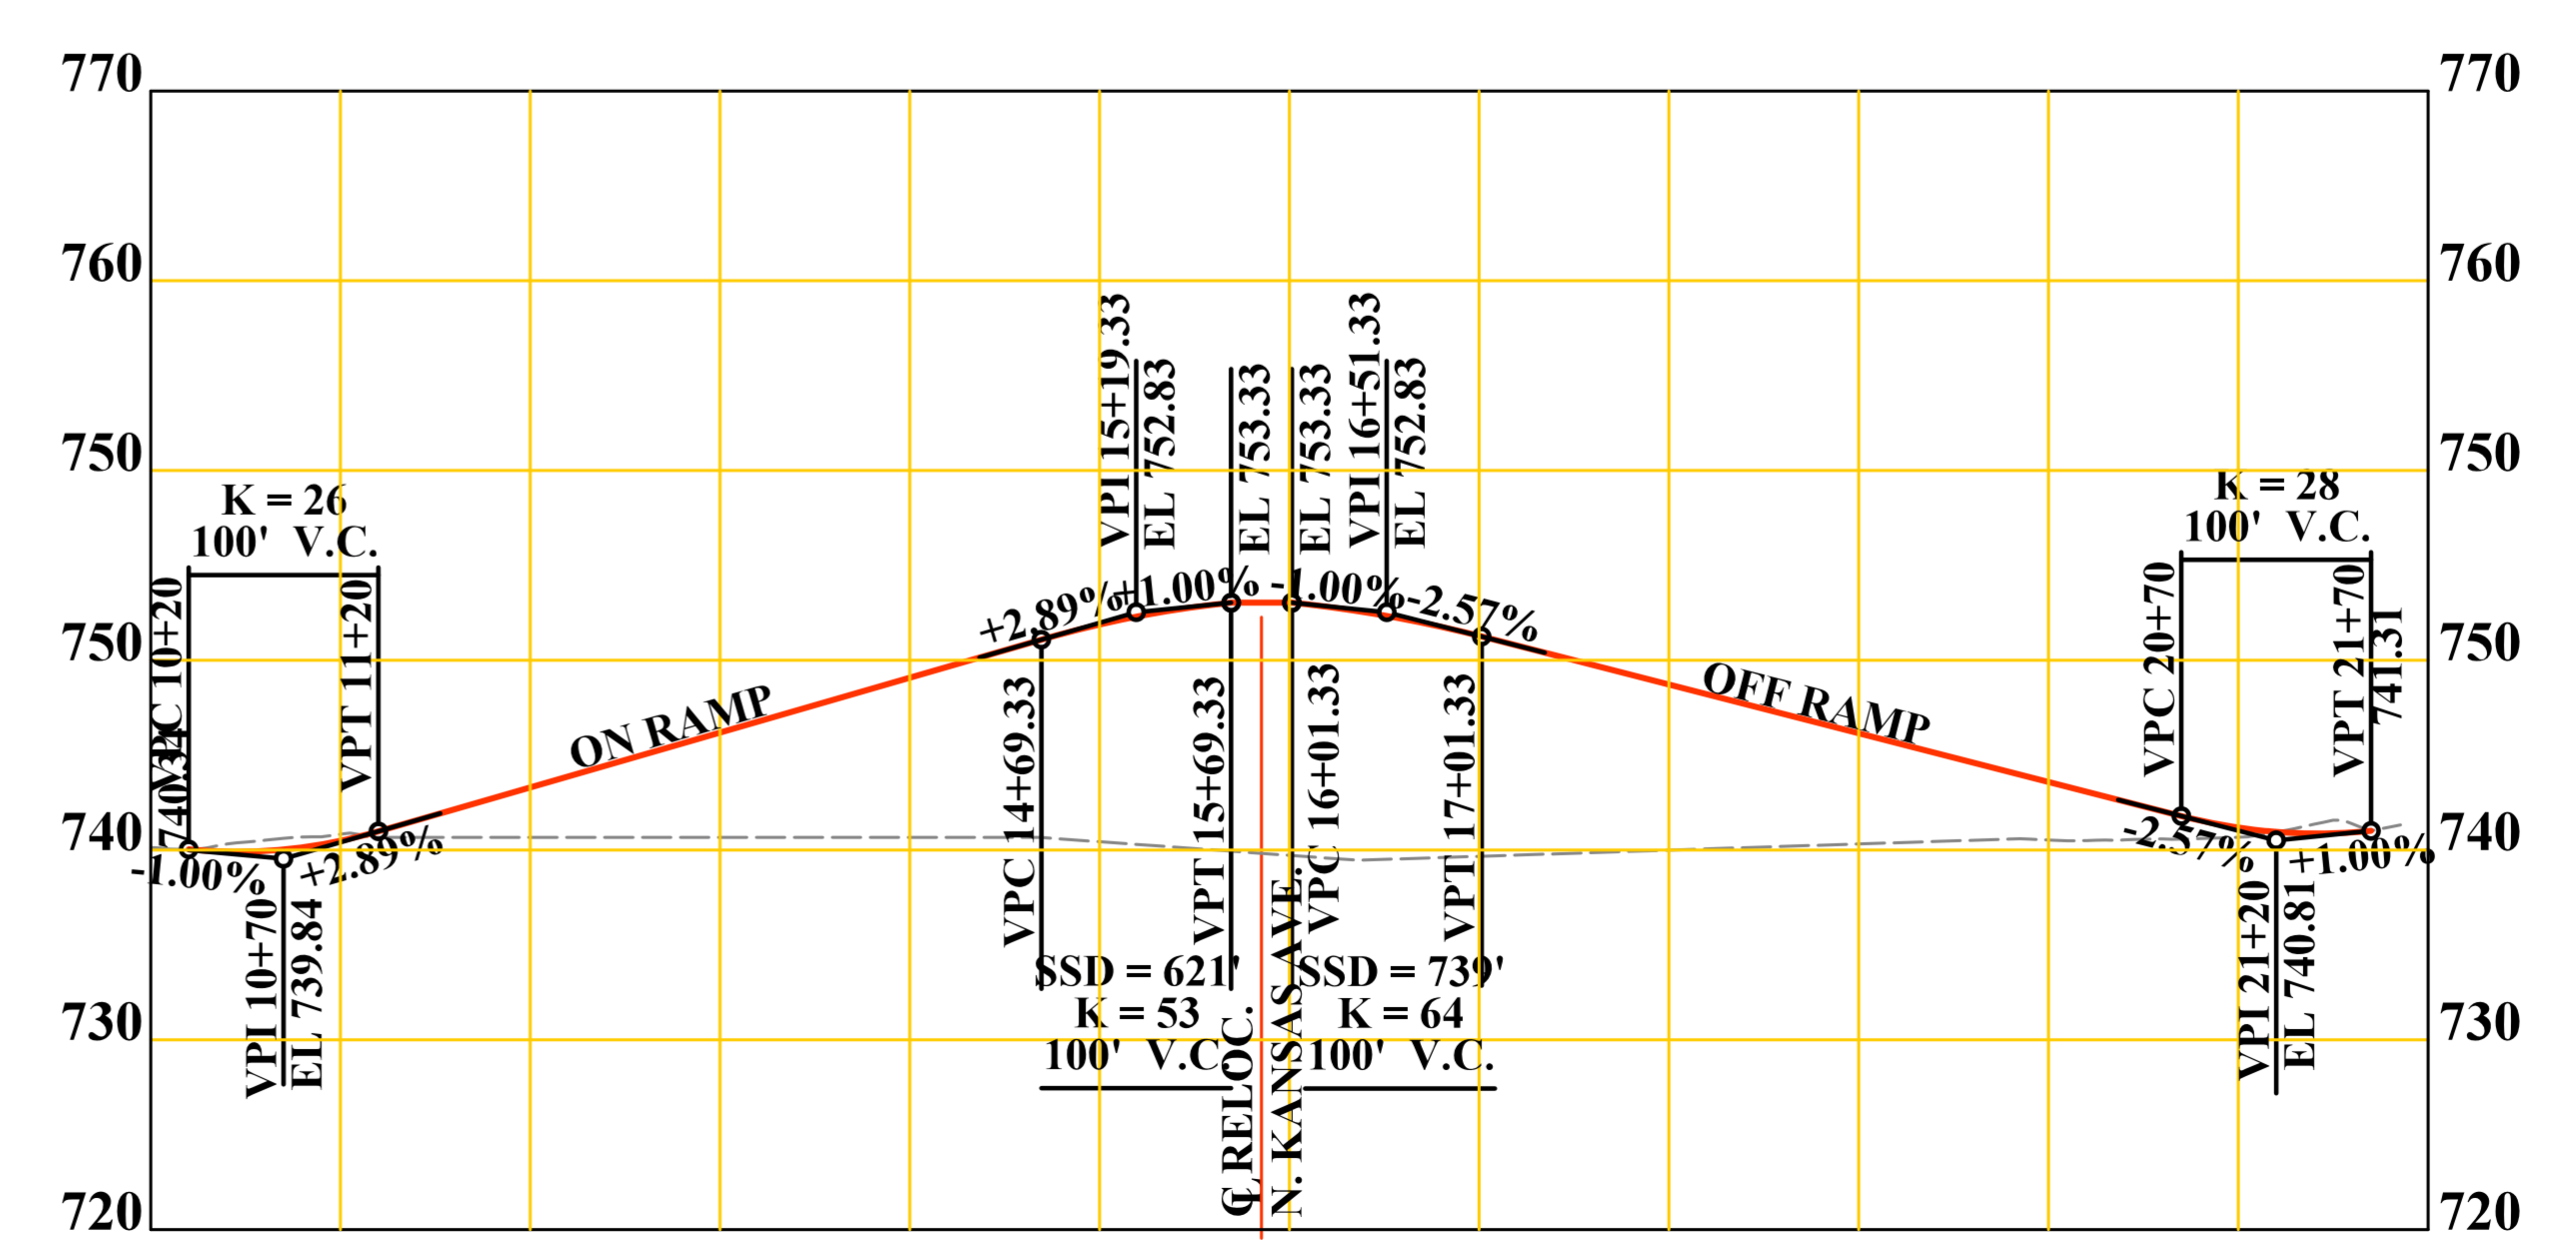

ON-OFF RAMPS WITH RELOCATED KANSAS AVENUE (ALTERNATE 1)

RELOCATED KANSAS AVENUE GRADE SEPARATION  
ALTERNATE 1