





PLAN VIEW (ALTERNATE 2)

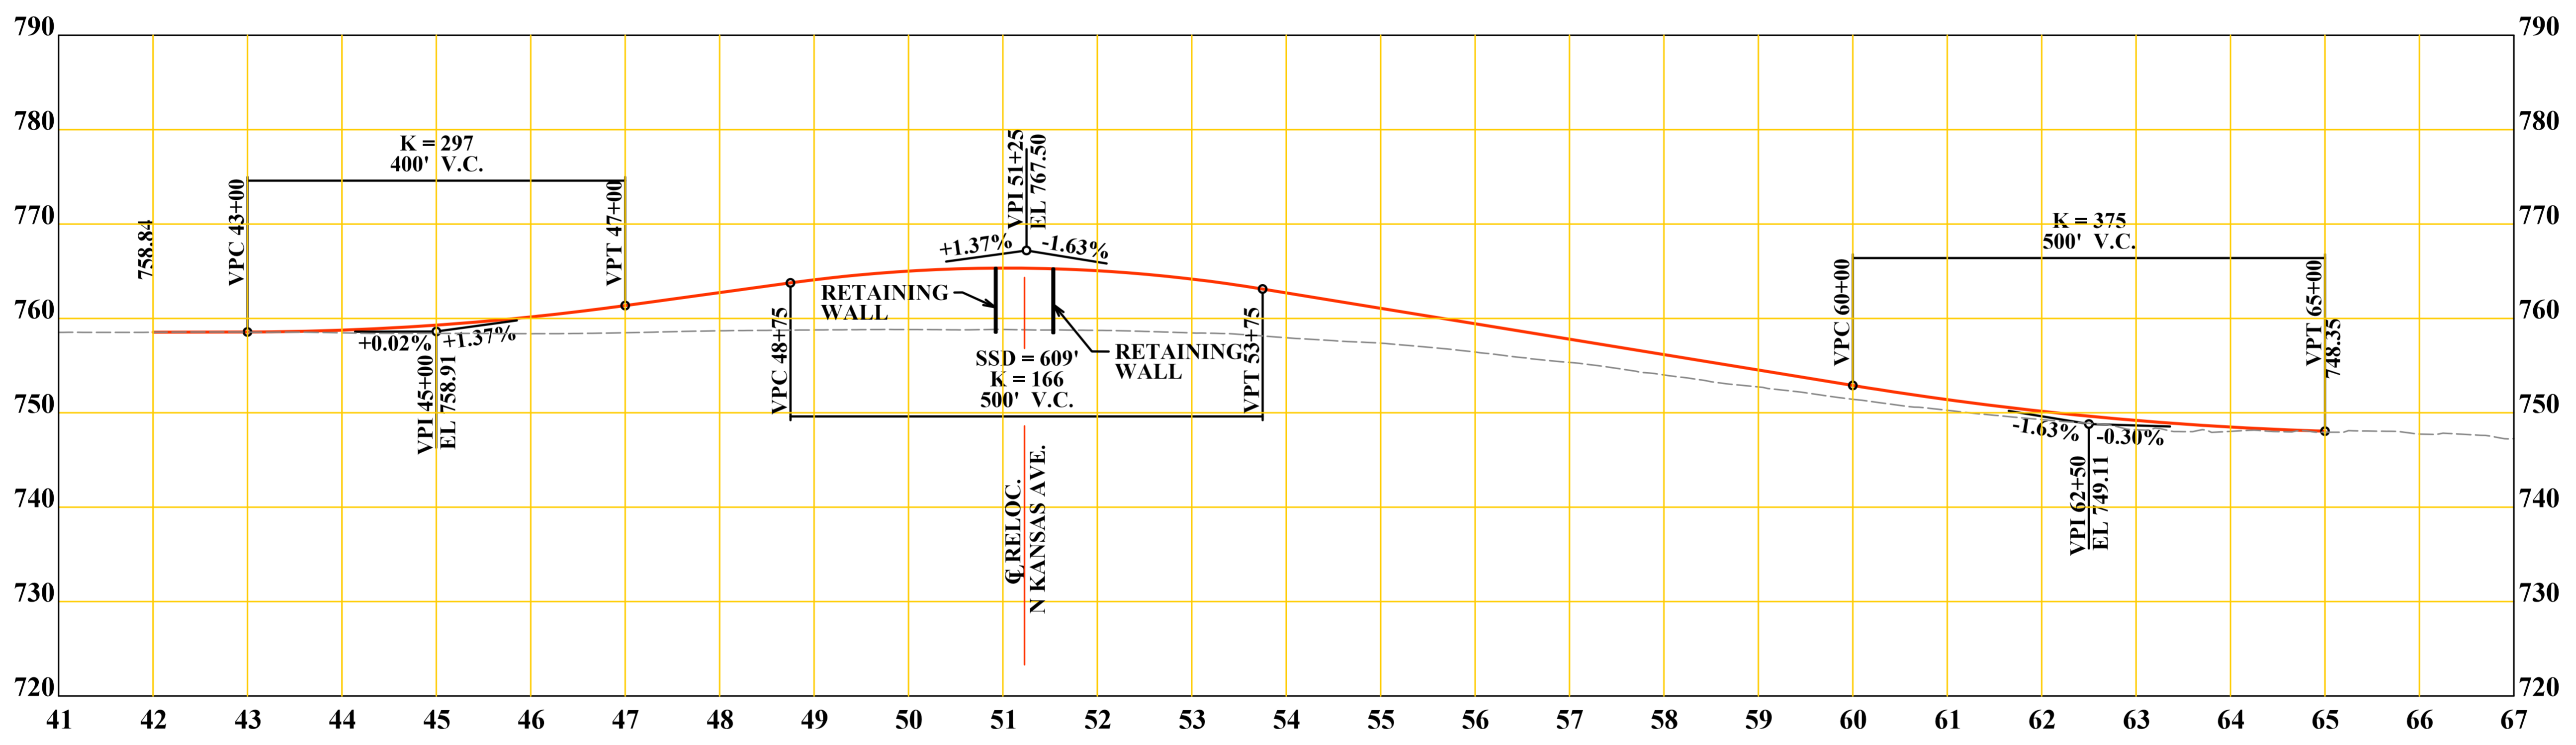

FRONT STREET (ALTERNATE 2)

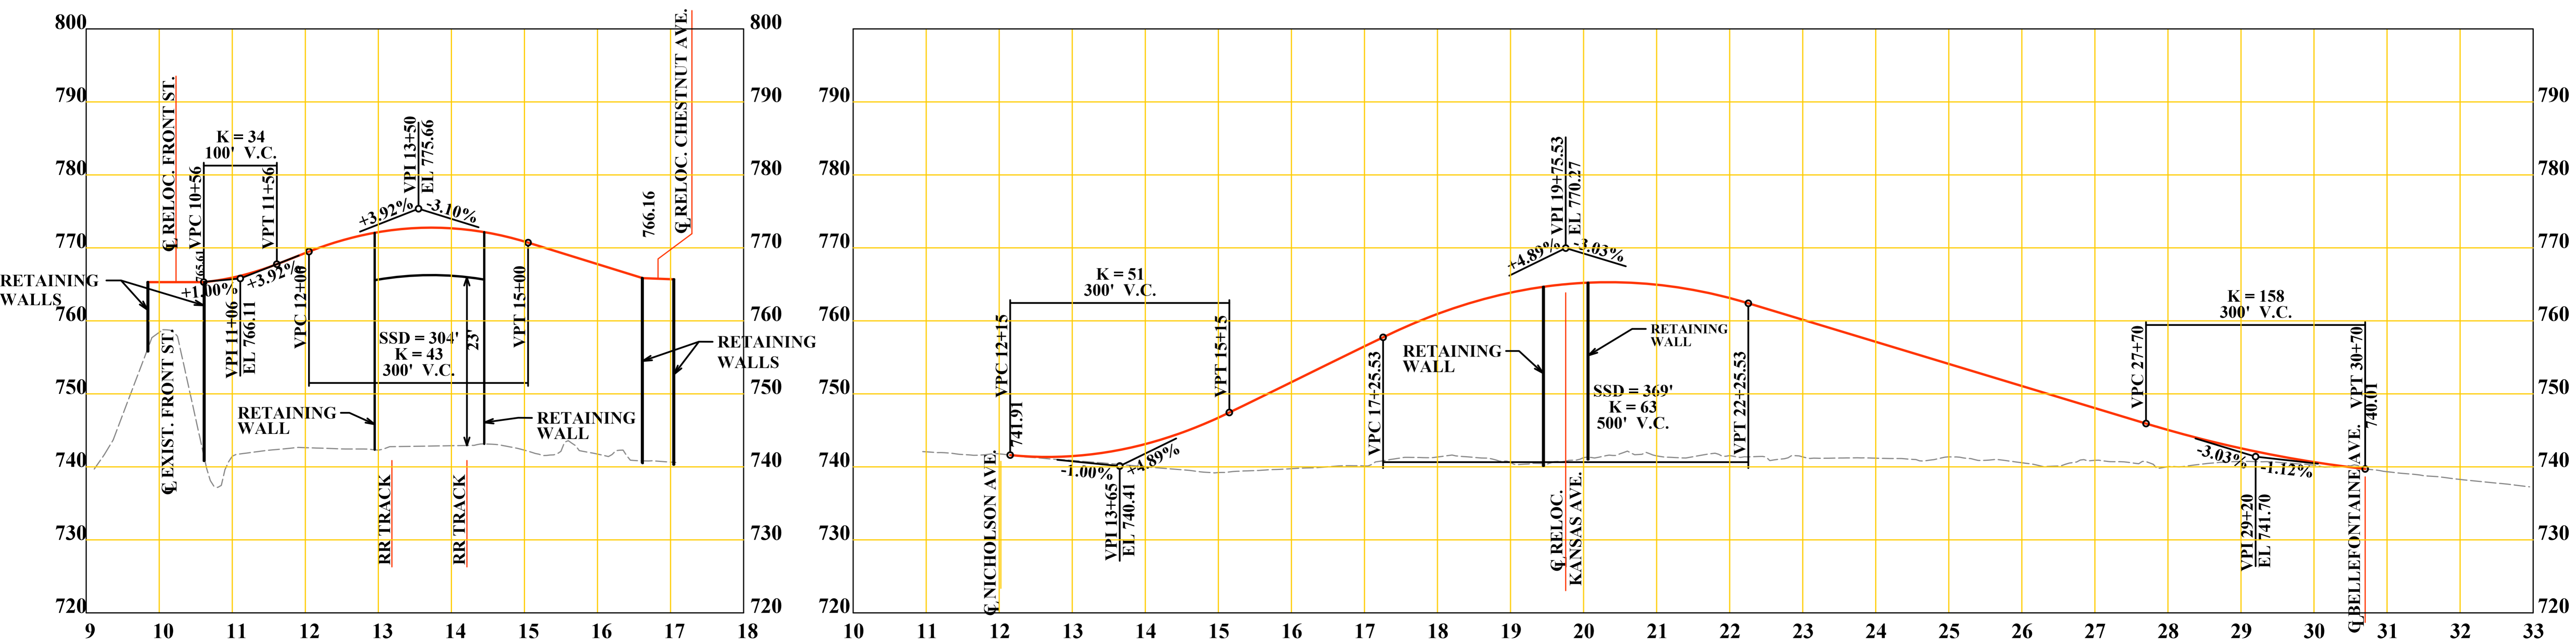

RELOCATED KANSAS AVENUE (ALTERNATE 2)

RELOCATED CHESTNUT TRAFFICWAY (ALTERNATE 2)

RELOCATED KANSAS AVENUE OVER KCRR & CHESTNUT
ALTERNATE 2